

**SCDHEC OFFICE OF OCEAN AND COASTAL RESOURCE MANAGEMENT
PERMIT APPLICATION PUBLIC NOTICE**

July 6, 2007

Permit Number: OCRM-07-184-M
Permit ID: 59400

The SCDHEC Office of Ocean and Coastal Resource Management has received an application for a permit for the alteration of a critical area. This application was submitted pursuant to the Coastal Zone Management Act (Act 123) of the 1977 South Carolina General Assembly. The application, in brief, is described as follows:

APPLICANT: Caroline B. Marchant
C/o Robert Frank Land Surveying
1923 Maybank Hwy.
Charleston, SC 29455

LOCATION: On and adjacent to Store Creek at 8588 Peters Point Road, Edisto Island, Charleston County, South Carolina. TMS#: 073-00-00-031.

WORK: The work as proposed and shown on the attached plans consists of constructing a dock. Specifically, the structure will have a 4' by 114' walkway leading to an 18' by 20' covered fixed pierhead, both with handrails. Channelward of the pierhead, an access ramp will lead to a 10' by 30' floating dock. The applicant also proposes to install a 12' by 12' four-pile boatlift between the proposed fixed pierhead and floating dock. The purpose of the activity is for the applicant's private recreational use.

This public notice is being distributed to all known interested persons and agencies to assist in developing facts on which a decision by OCRM can be based. Comments concerning the proposed work should be submitted in writing, setting forth sufficient detail to furnish a clear understanding of the reasons for support or opposition.


The decision to issue or deny a permit will be based on the individual merits of the application, the policies specified in the South Carolina Coastal Zone Management Act, and the considerations outlined in the State of South Carolina Coastal Zone Management Program. Interested parties who wish to be notified of final permit action must notify OCRM in writing of this request.

To assure review by OCRM, comments regarding this application must be received by OCRM on or before July 21, 2007. For further information please contact the project manager for this activity, Fred Mallett at 843-953-0236.


PLEASE REPLY TO:

SCDHEC OFFICE OF OCEAN AND COASTAL RESOURCE MANAGEMENT
1362 McMillan Avenue, Suite 400
Charleston, South Carolina 29405


Please refer to P/N# OCRM-07-184-M

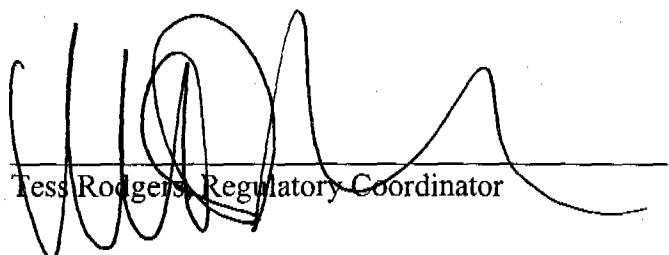
Tess Rodgers, Regulatory Coordinator


TMS #073-00-00-030
ELIZABETH WILSON HAWKINS,
AS TRUSTEE

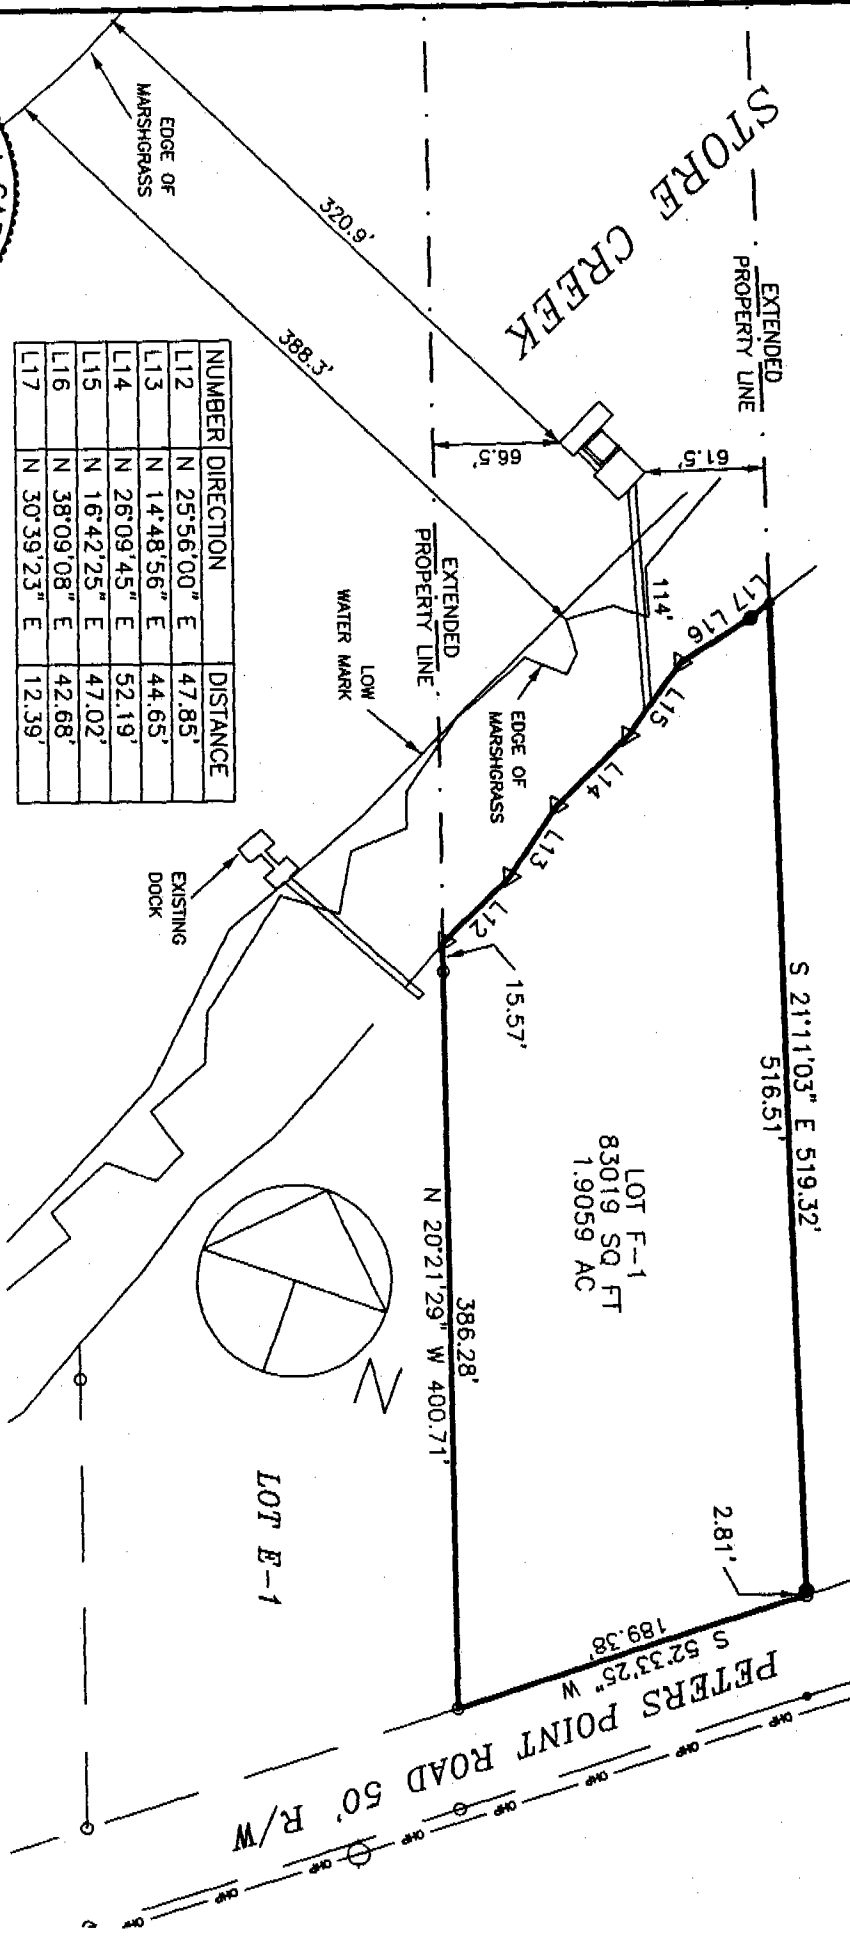




NUMBER	DIRECTION	DISTANCE
L12	N 25°56'00" E	47.85'
L13	N 14°48'56" E	44.65'
L14	N 26°09'45" E	52.19'
L15	N 16°42'25" E	47.02'
L16	N 38°09'08" E	42.68'
L17	N 30°39'23" E	12.39'

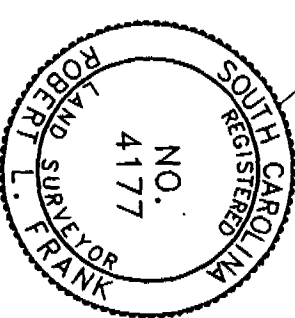

ADJOINING PROPERTY OWNERS:
1. JOHN AND AMY LOCKLEAR (TO THE WEST)
2. ELIZABETH HAWKINS (TO THE EAST)

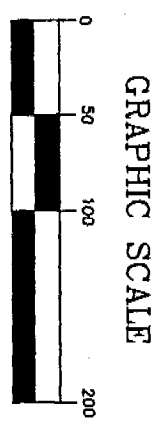


APPLICATION BY: CAROLINE B. MARCHANT	LOCATION A PROPOSED RECREATIONAL DOCK AT 8588 PETERS POINT RD. EDISTO ISLAND CHARLESTON COUNTY SOUTH CAROLINA	SHT. NAME	SHT. NO. 4 OF 5
ADDRESS: 8588 PETERS POINT RD.			
DATE: OCTOBER 10, 2006			
REVISED:			
		OCRM-07-184-M	

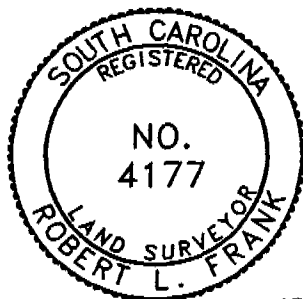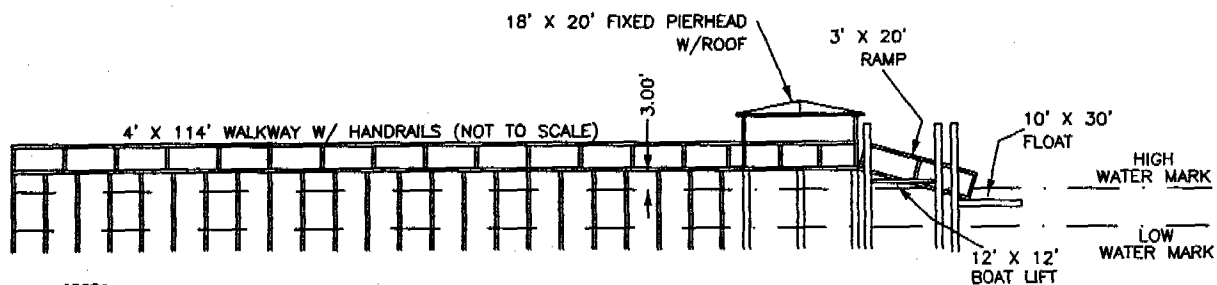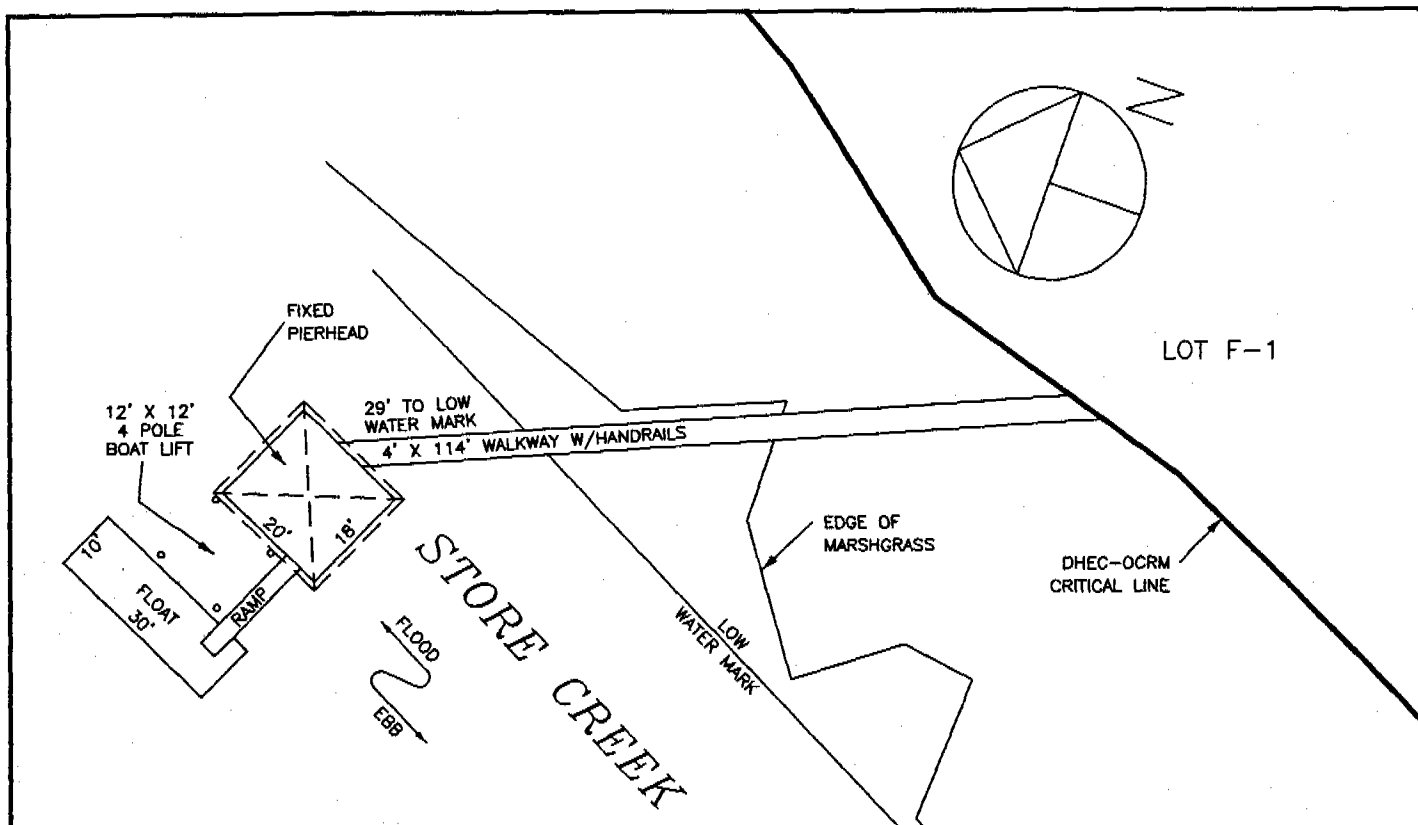

ADJOINING PROPERTY OWNERS:
 1. JOHN AND AMY LOCKLEAR (TO THE WEST)
 2. ELIZABETH HAWKINS (TO THE EAST)


GRAPHIC SCALE

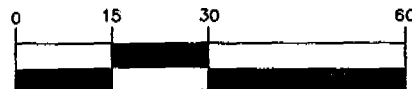

(IN FEET)
 1 inch = 30 ft.

APPLICATION BY: CAROLINE B. MARCHANT	LOCATION A PROPOSED RECREATIONAL DOCK AT 8588 PETERS POINT RD. EDISTO ISLAND CHARLESTON COUNTY SOUTH CAROLINA	SHT. NAME PLAN AND PROFILE	SHT. NO. 5 OF 5
ADDRESS: 8588 PETERS POINT RD.			
DATE: OCTOBER 10, 2006			
REVISED:			

OCRM-07-184-M

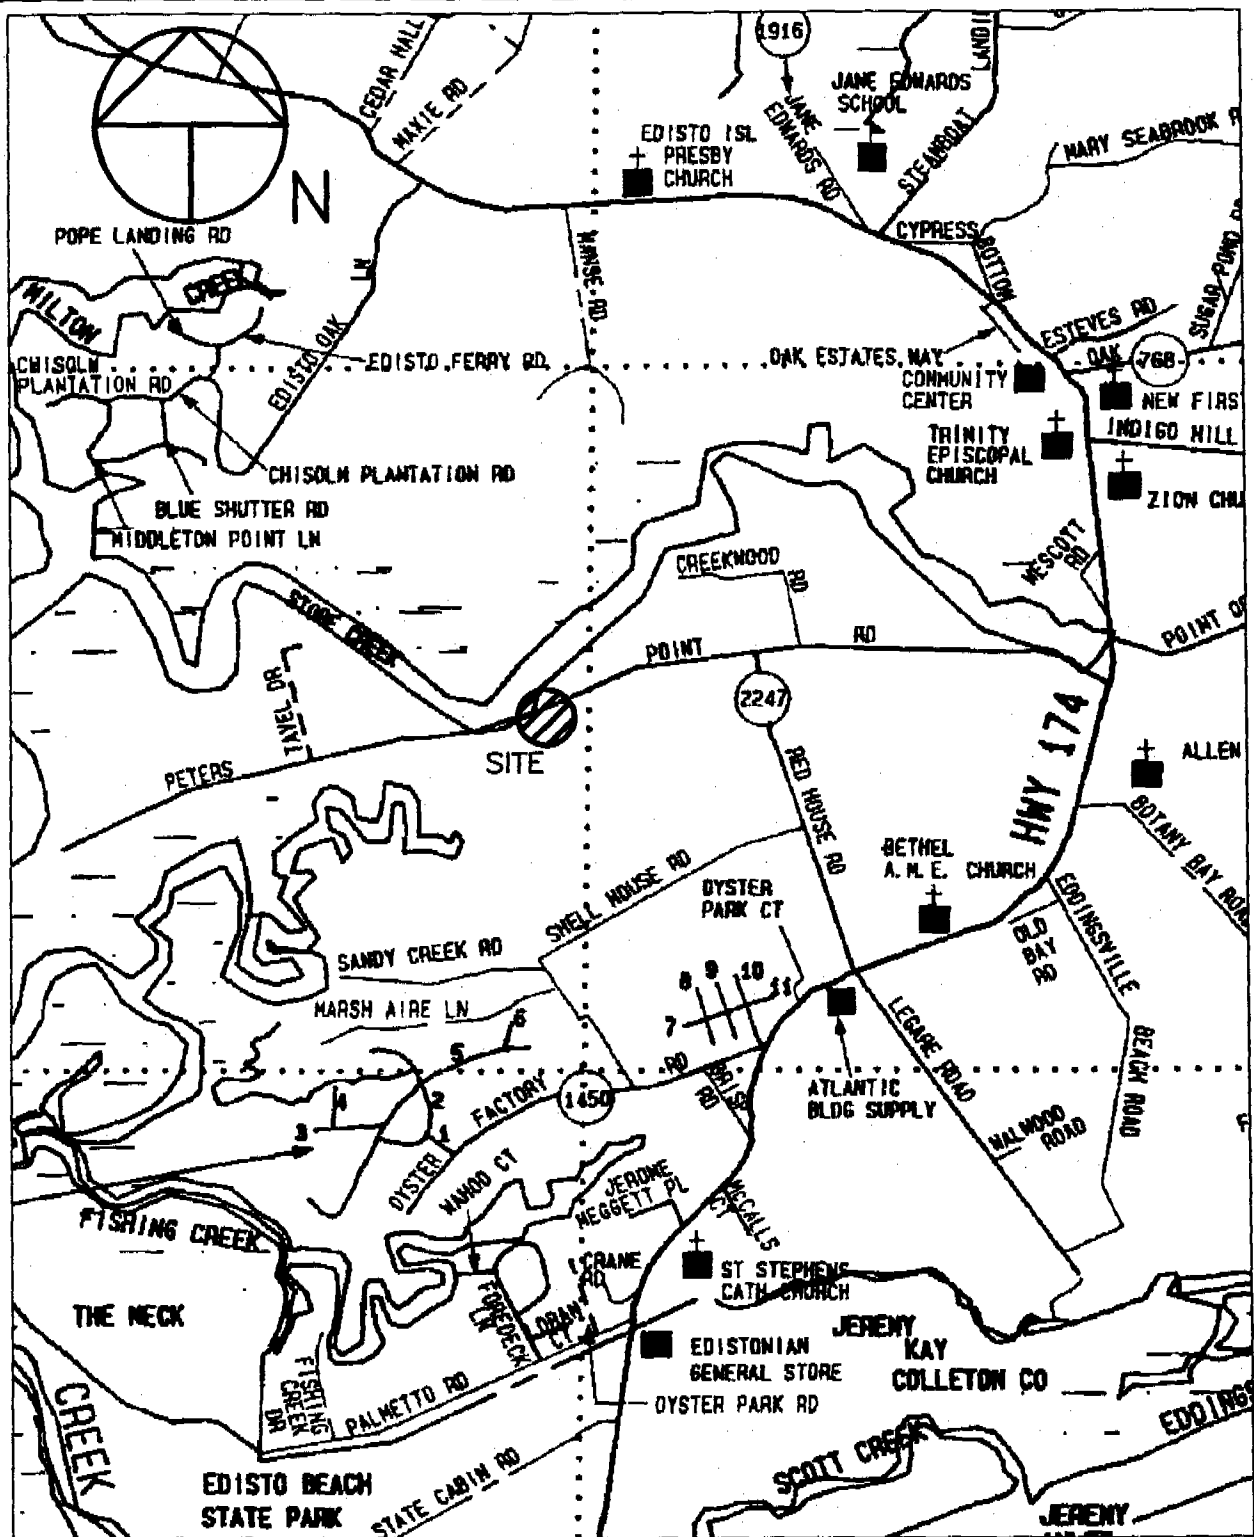

ADJOINING PROPERTY OWNERS:

1. JOHN AND AMY LOCKLEAR (TO THE WEST)
2. ELIZABETH HAWKINS (TO THE EAST)

OCRM-07-184-M

APPLICATION BY:
CAROLINE B. MARCHANT

ADDRESS: 8588 PETERS POINT RD.

DATE: OCTOBER 10, 2006

REVISED:

LOCATION

A PROPOSED
RECREATIONAL DOCK AT
8588 PETERS POINT RD.
EDISTO ISLAND
CHARLESTON COUNTY
SOUTH CAROLINA

SHT. NAME

LOCATION
MAP

SHT. NO.

2 OF 5